


CHHATTISGARH STATE POWER TRANS.CO.LTD.
TOPOGRAPHICAL SURVEY DRAWING
OF PROPOSED SITE 32/33 KVS/S VILLAGE -TEMRI
TAH. NAWAGARH , DIST. - BEMETRA (C.G.)

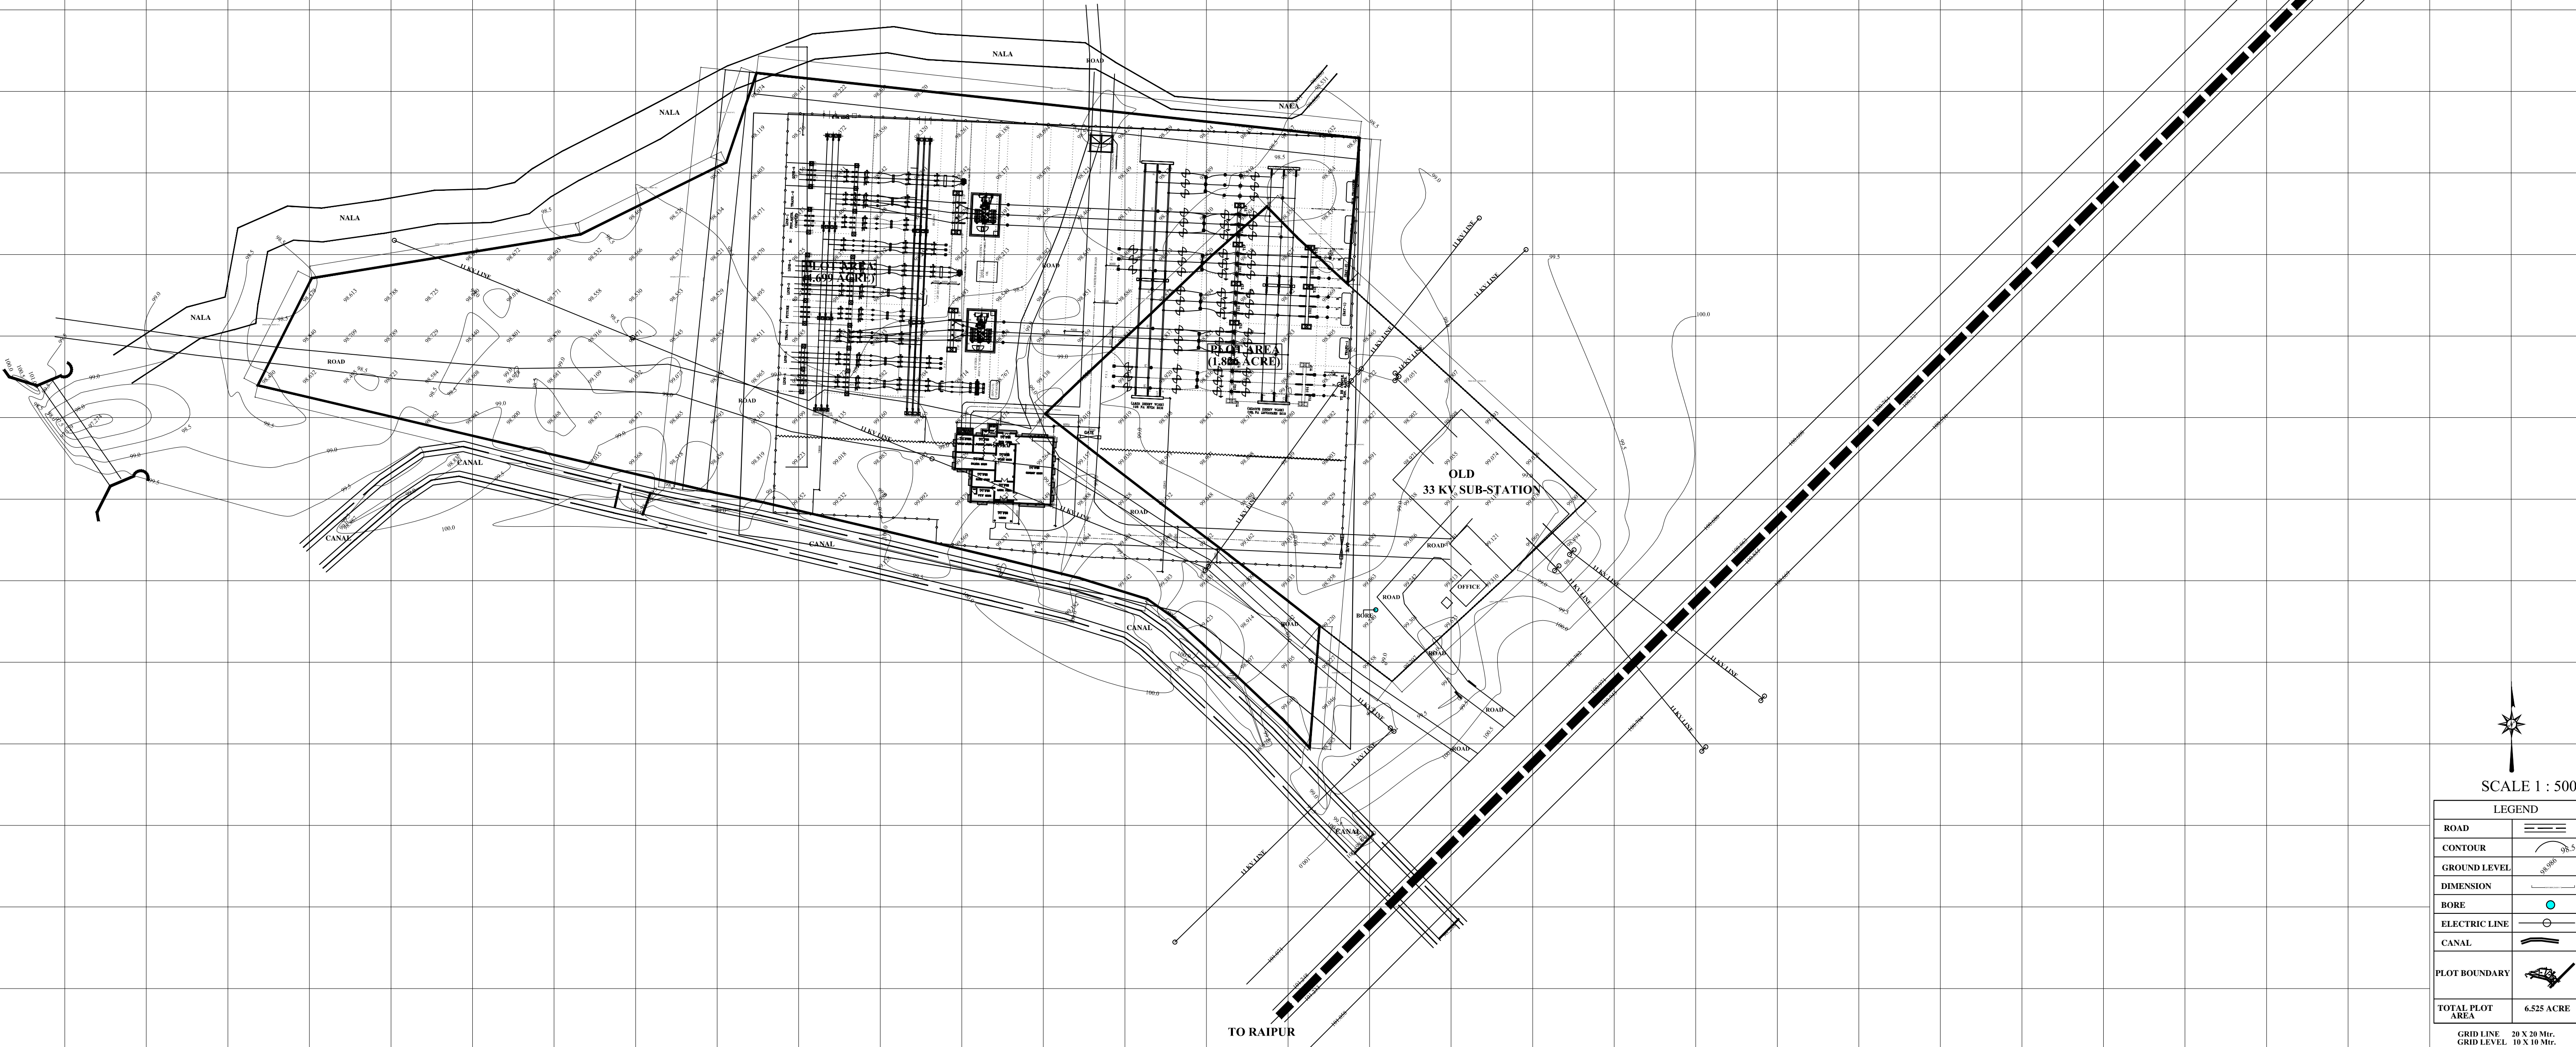

SCALE 1 : 500

LEGEND

ROAD	
CONTOUR	
GROUND LEVEL	
DIMENSION	
BORE	
ELECTRIC LINE	
CANAL	
PLOT BOUNDARY	
TOTAL PLOT AREA	6.525 ACRE

GRID LINE 20 X 20 Mtr.
GRID LEVEL 10 X 10 Mtr.
ALL DIMENSION ARE IN METRE
AND FEET-INCHES
DATE OF SURVEY- 28.02.2019

TITLE :
TOPOGRAPHICAL SURVEY DRAWING

SURVEYED BY :
I.N.PATEL
G.S. SURVEY ASSOCIATES
BILASPUR (C.G.)
Mob : 98271-59815, 78699-17701
Email : inswankar1976@gmail.com